

A diagram showing a book being pushed upwards by a force. A horizontal line represents the surface. A vertical arrow points upwards from the surface, passing through the center of the book. The book is represented by a simple outline with a small gap in the middle, indicating its thickness.

PŮDORYS – STROJOVNÁ VZDUCHOTECHNIKY





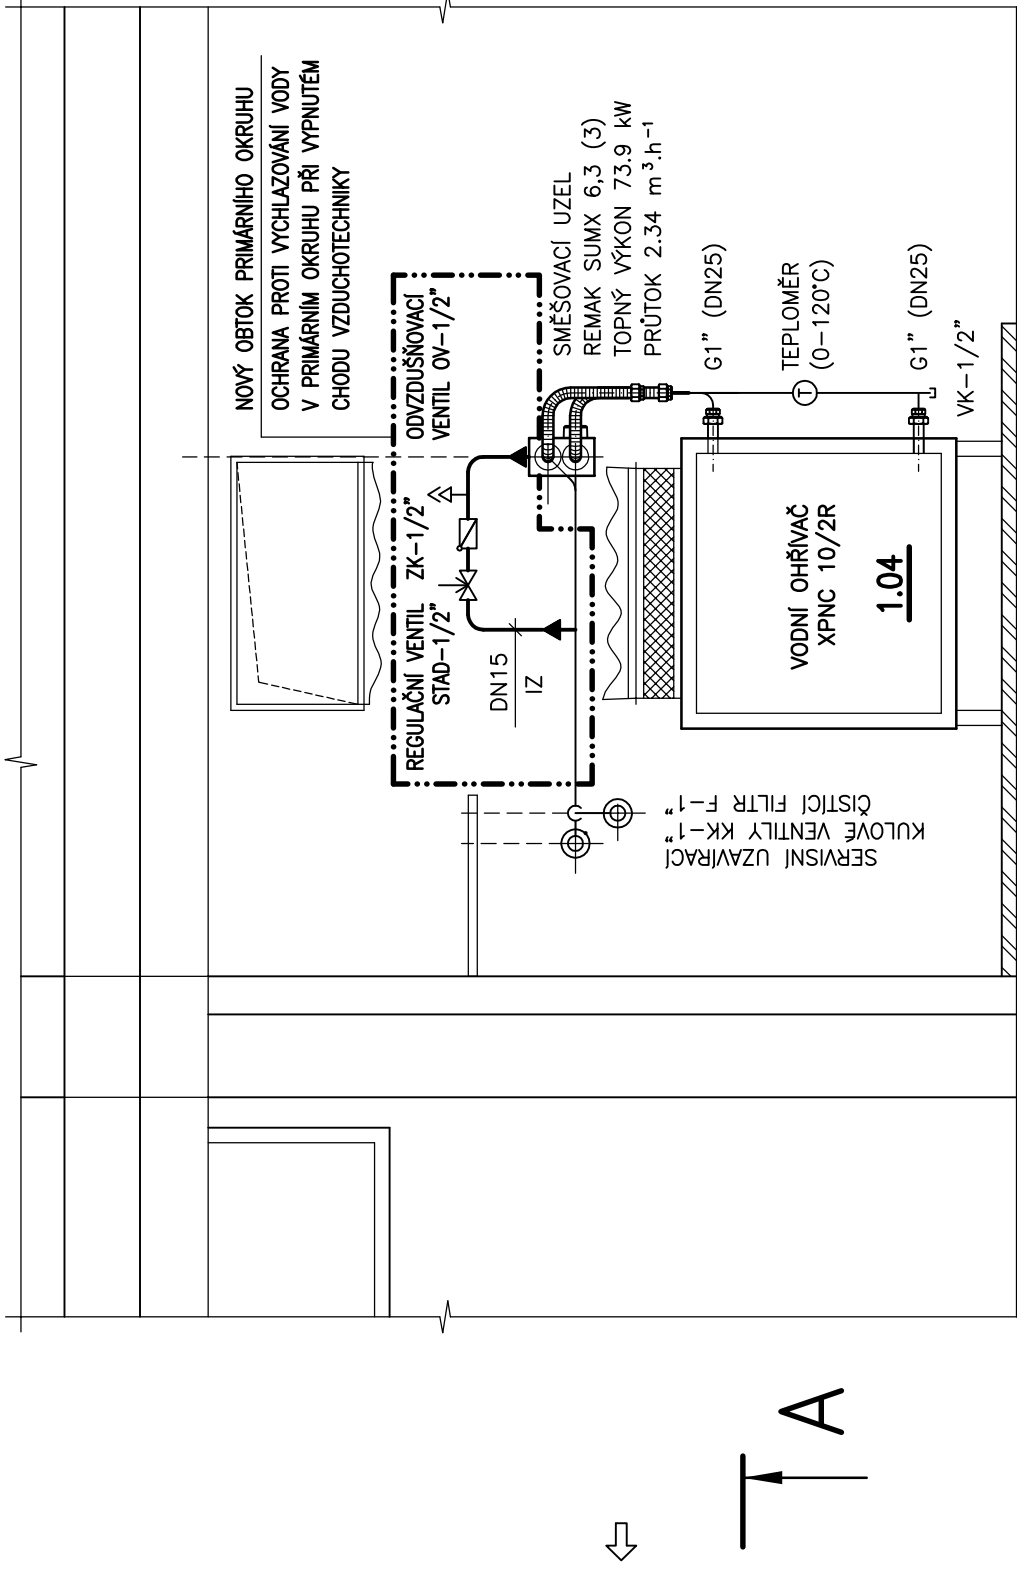


SCHÉMA ZAPOJENÍ OHŘÍVAČE

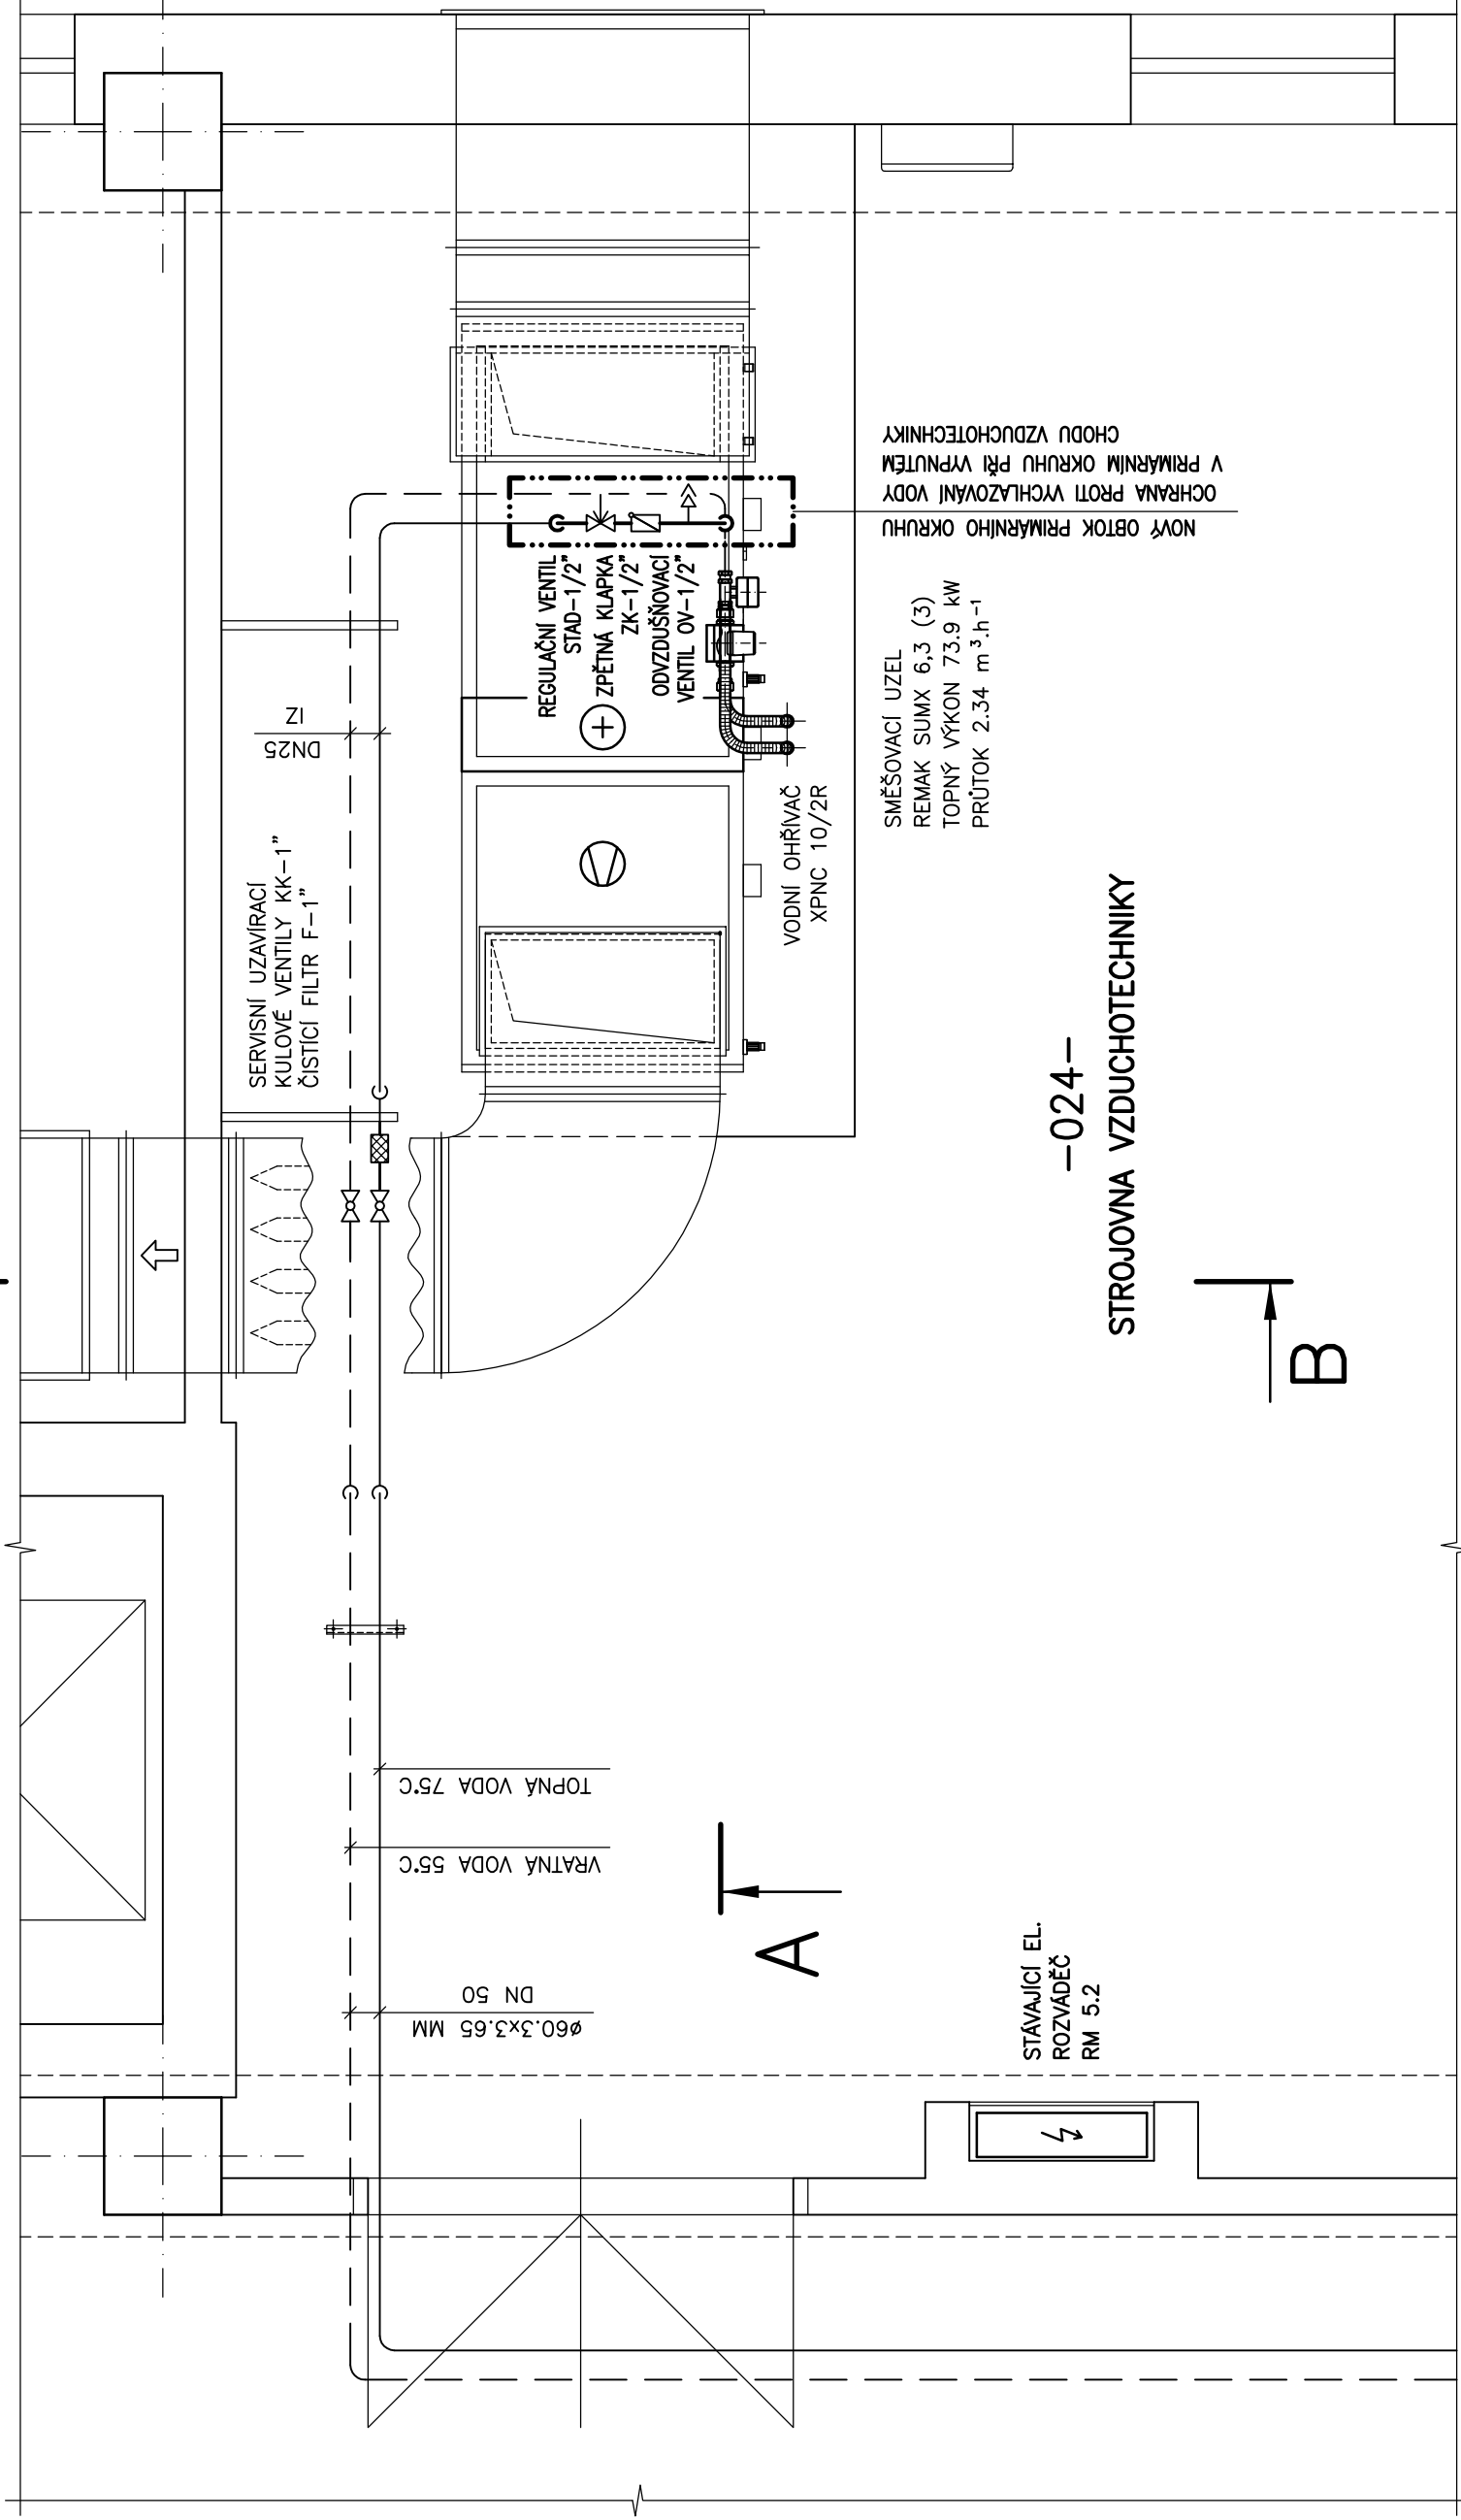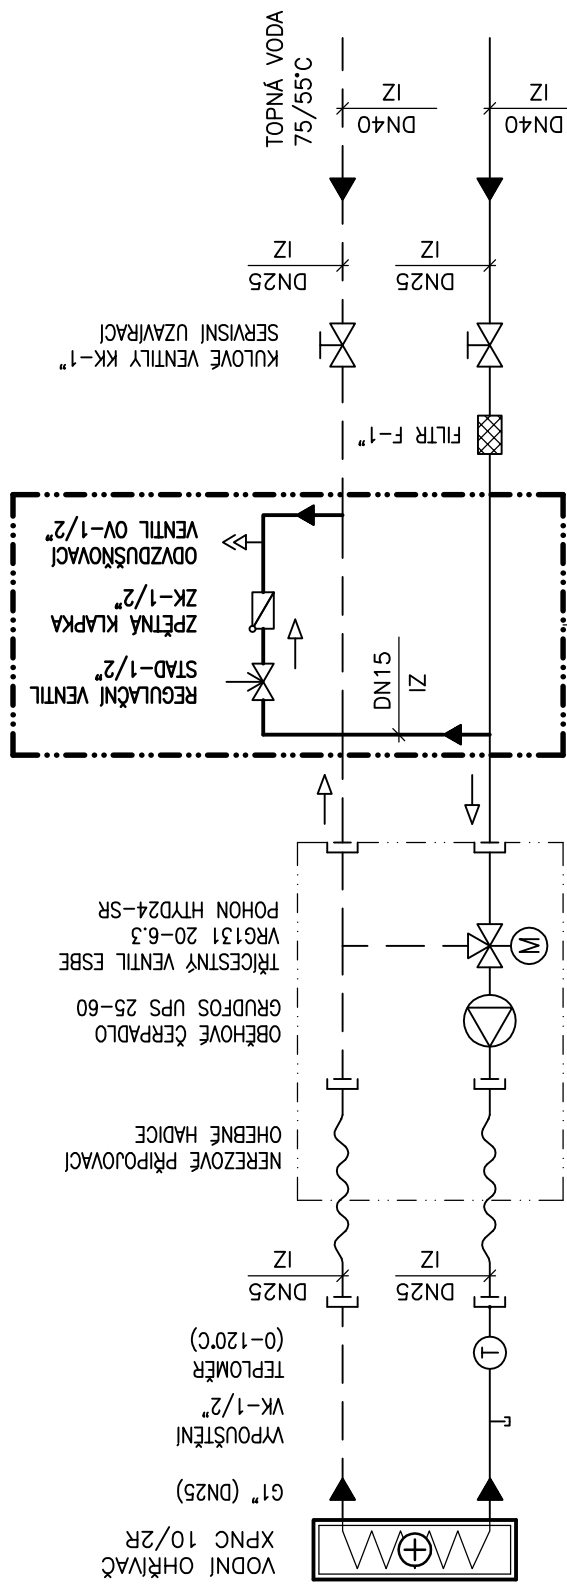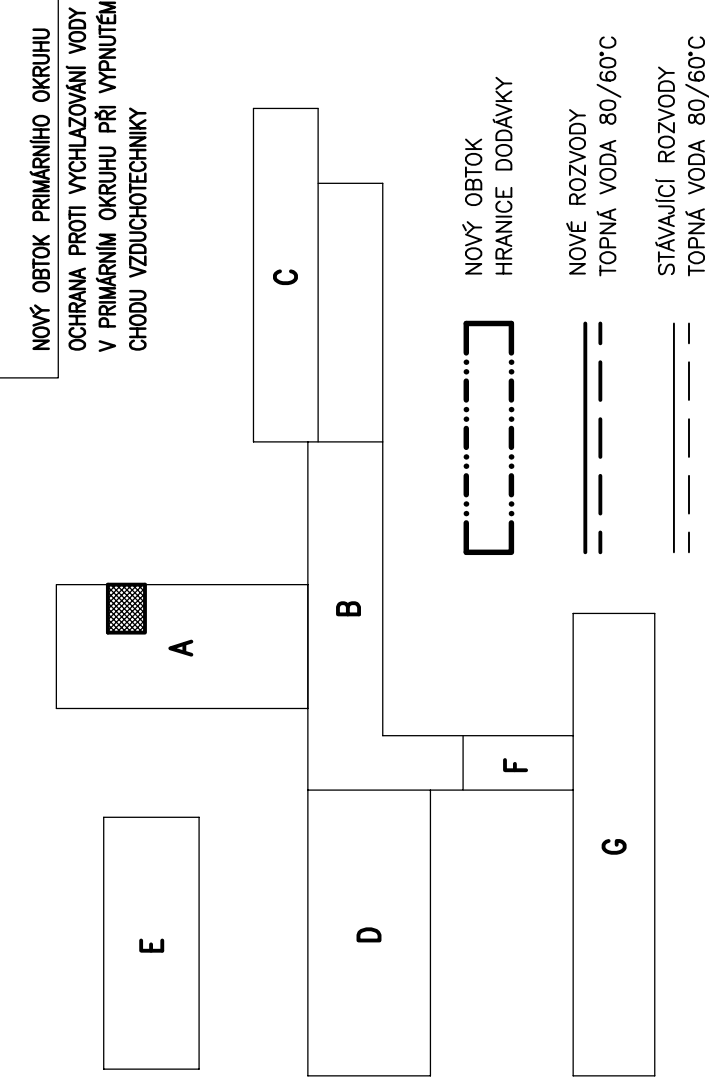

A - A

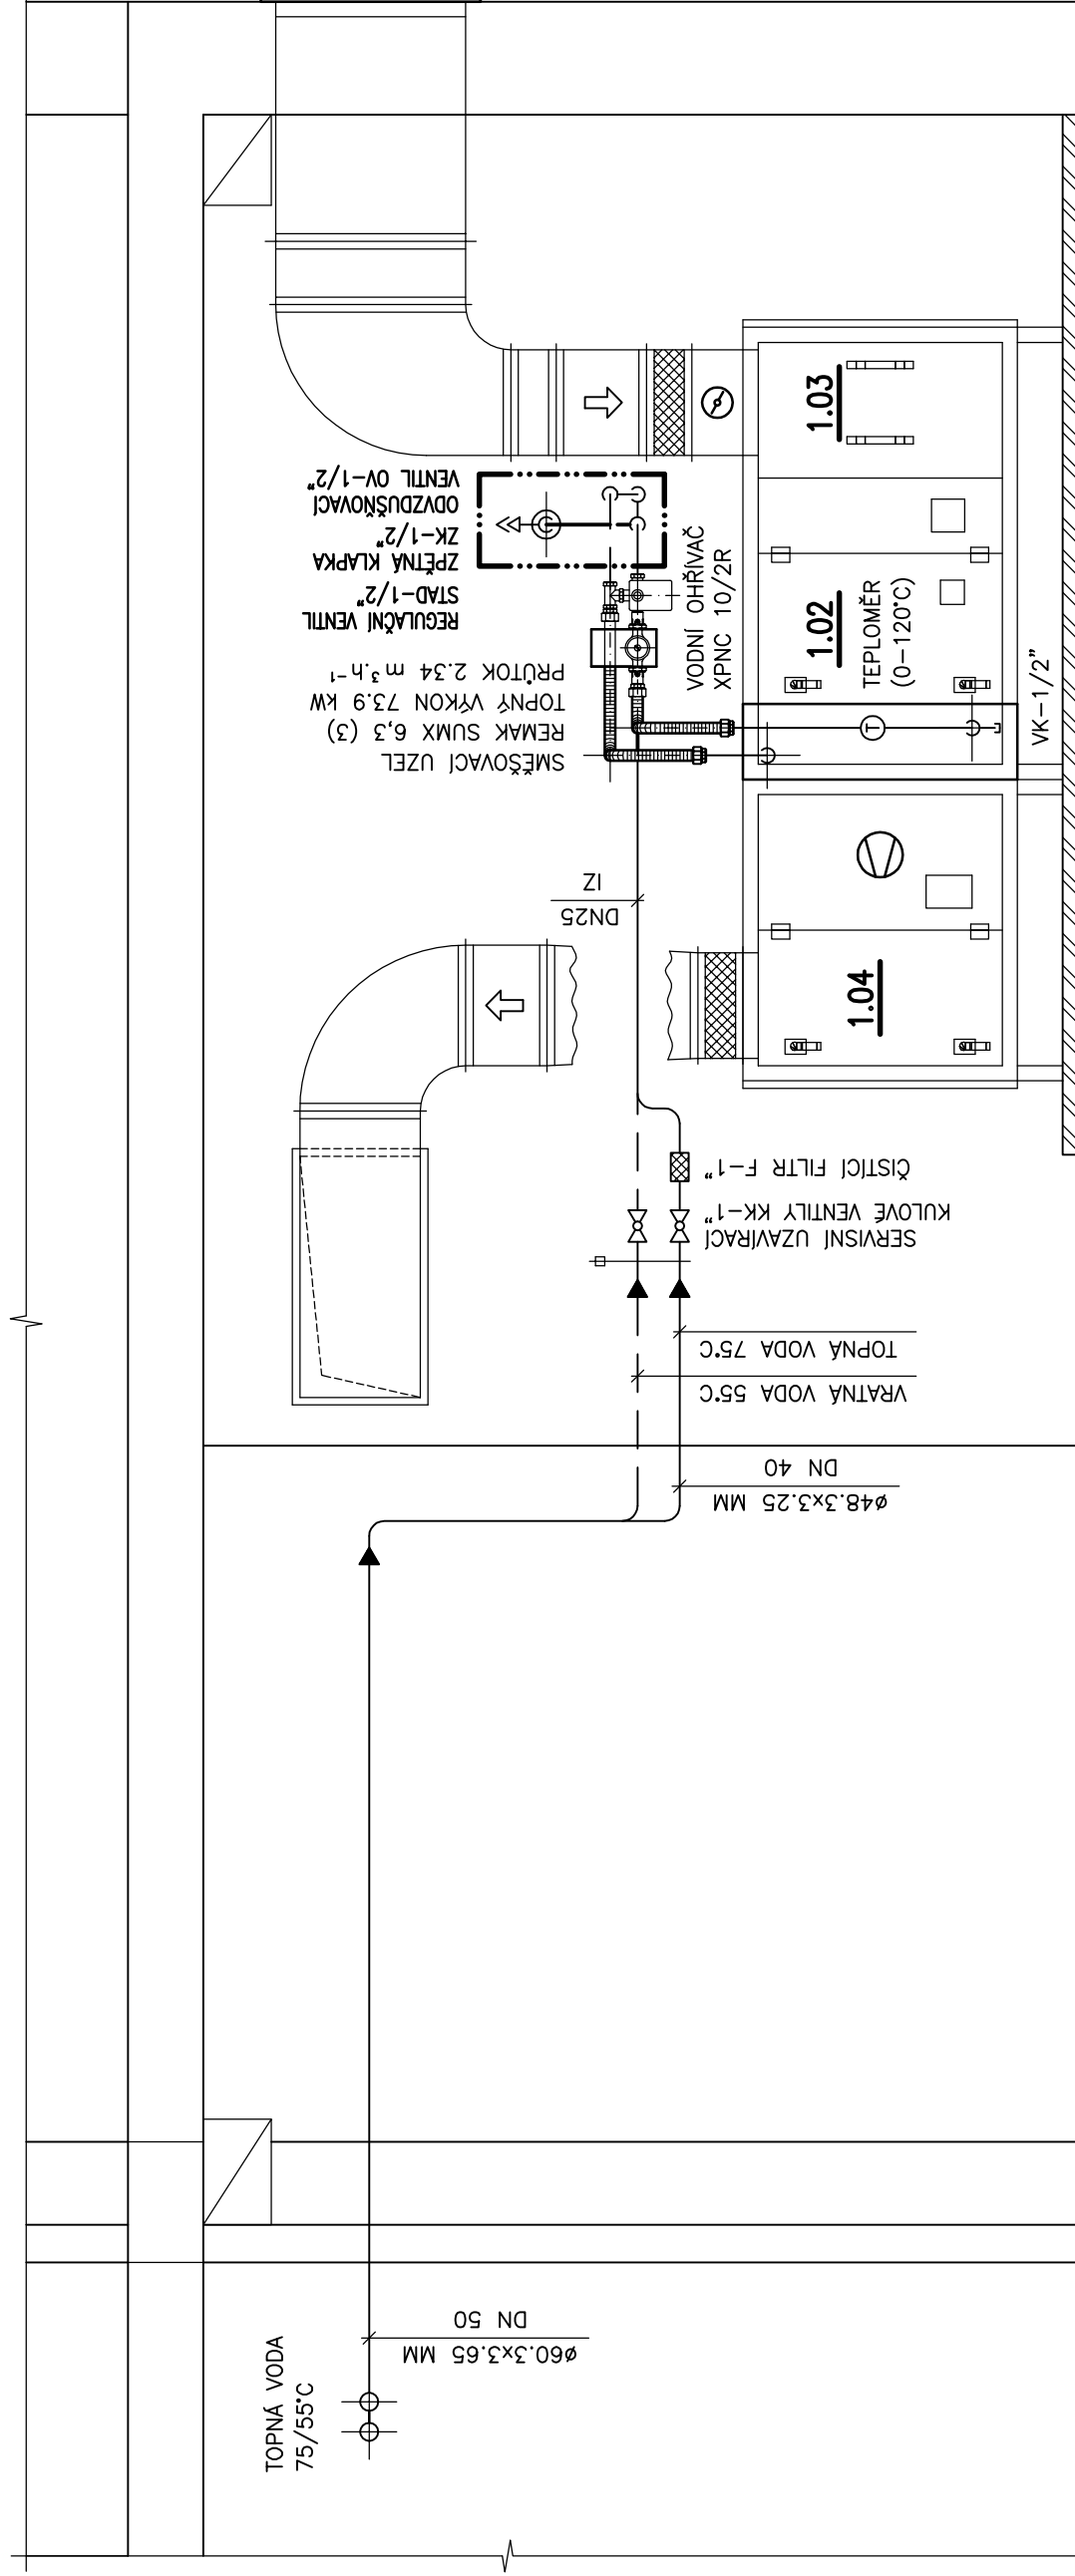

ZODPOVĚDNÝ PROJEKTANT	ING. VÁCLAV REMUTA	Ing. VÁCLAV REMUTA PRUBEŽNA 3372 434 01 MOST IČ: 63756617 DIČ: CZ6812161521
	ING. VÁCLAV REMUTA	
INVESTOR	MĚSTO BÍLINA, BŘEŽANSKÁ 50/4, 418 31, BÍLINA	
KRAJ:	ÚSTECKÝ	OBEC: BÍLINA
AKCE	MODERNIZACE STROJOVNY VYTÁPĚNÍ ZÁKLADNÍ ŠKOLA ALÉSKA 270, BÍLINA D.1.4.2 – TECHNIKA PROSTŘEDÍ STAVEB VYTÁPĚNÍ	
OBSAH VÝKRES	ÚPRAVY OKRUHU 7 – VZDUCHOTECHNIKA	FORMÁT: 4A4 DATUM: 04/2019 STUPĚN: PD PRO PROVÁDĚNÍ STAVBY ČÍSLO ZAKÁZKY: 04-2019-488 MĚŘÍTKO: ČÍSLO VÝKRESU: 1:25 488-VT-A2-07