



VÝZTUŽ OPĚRNÉ STĚNY


ŘEZ A–A

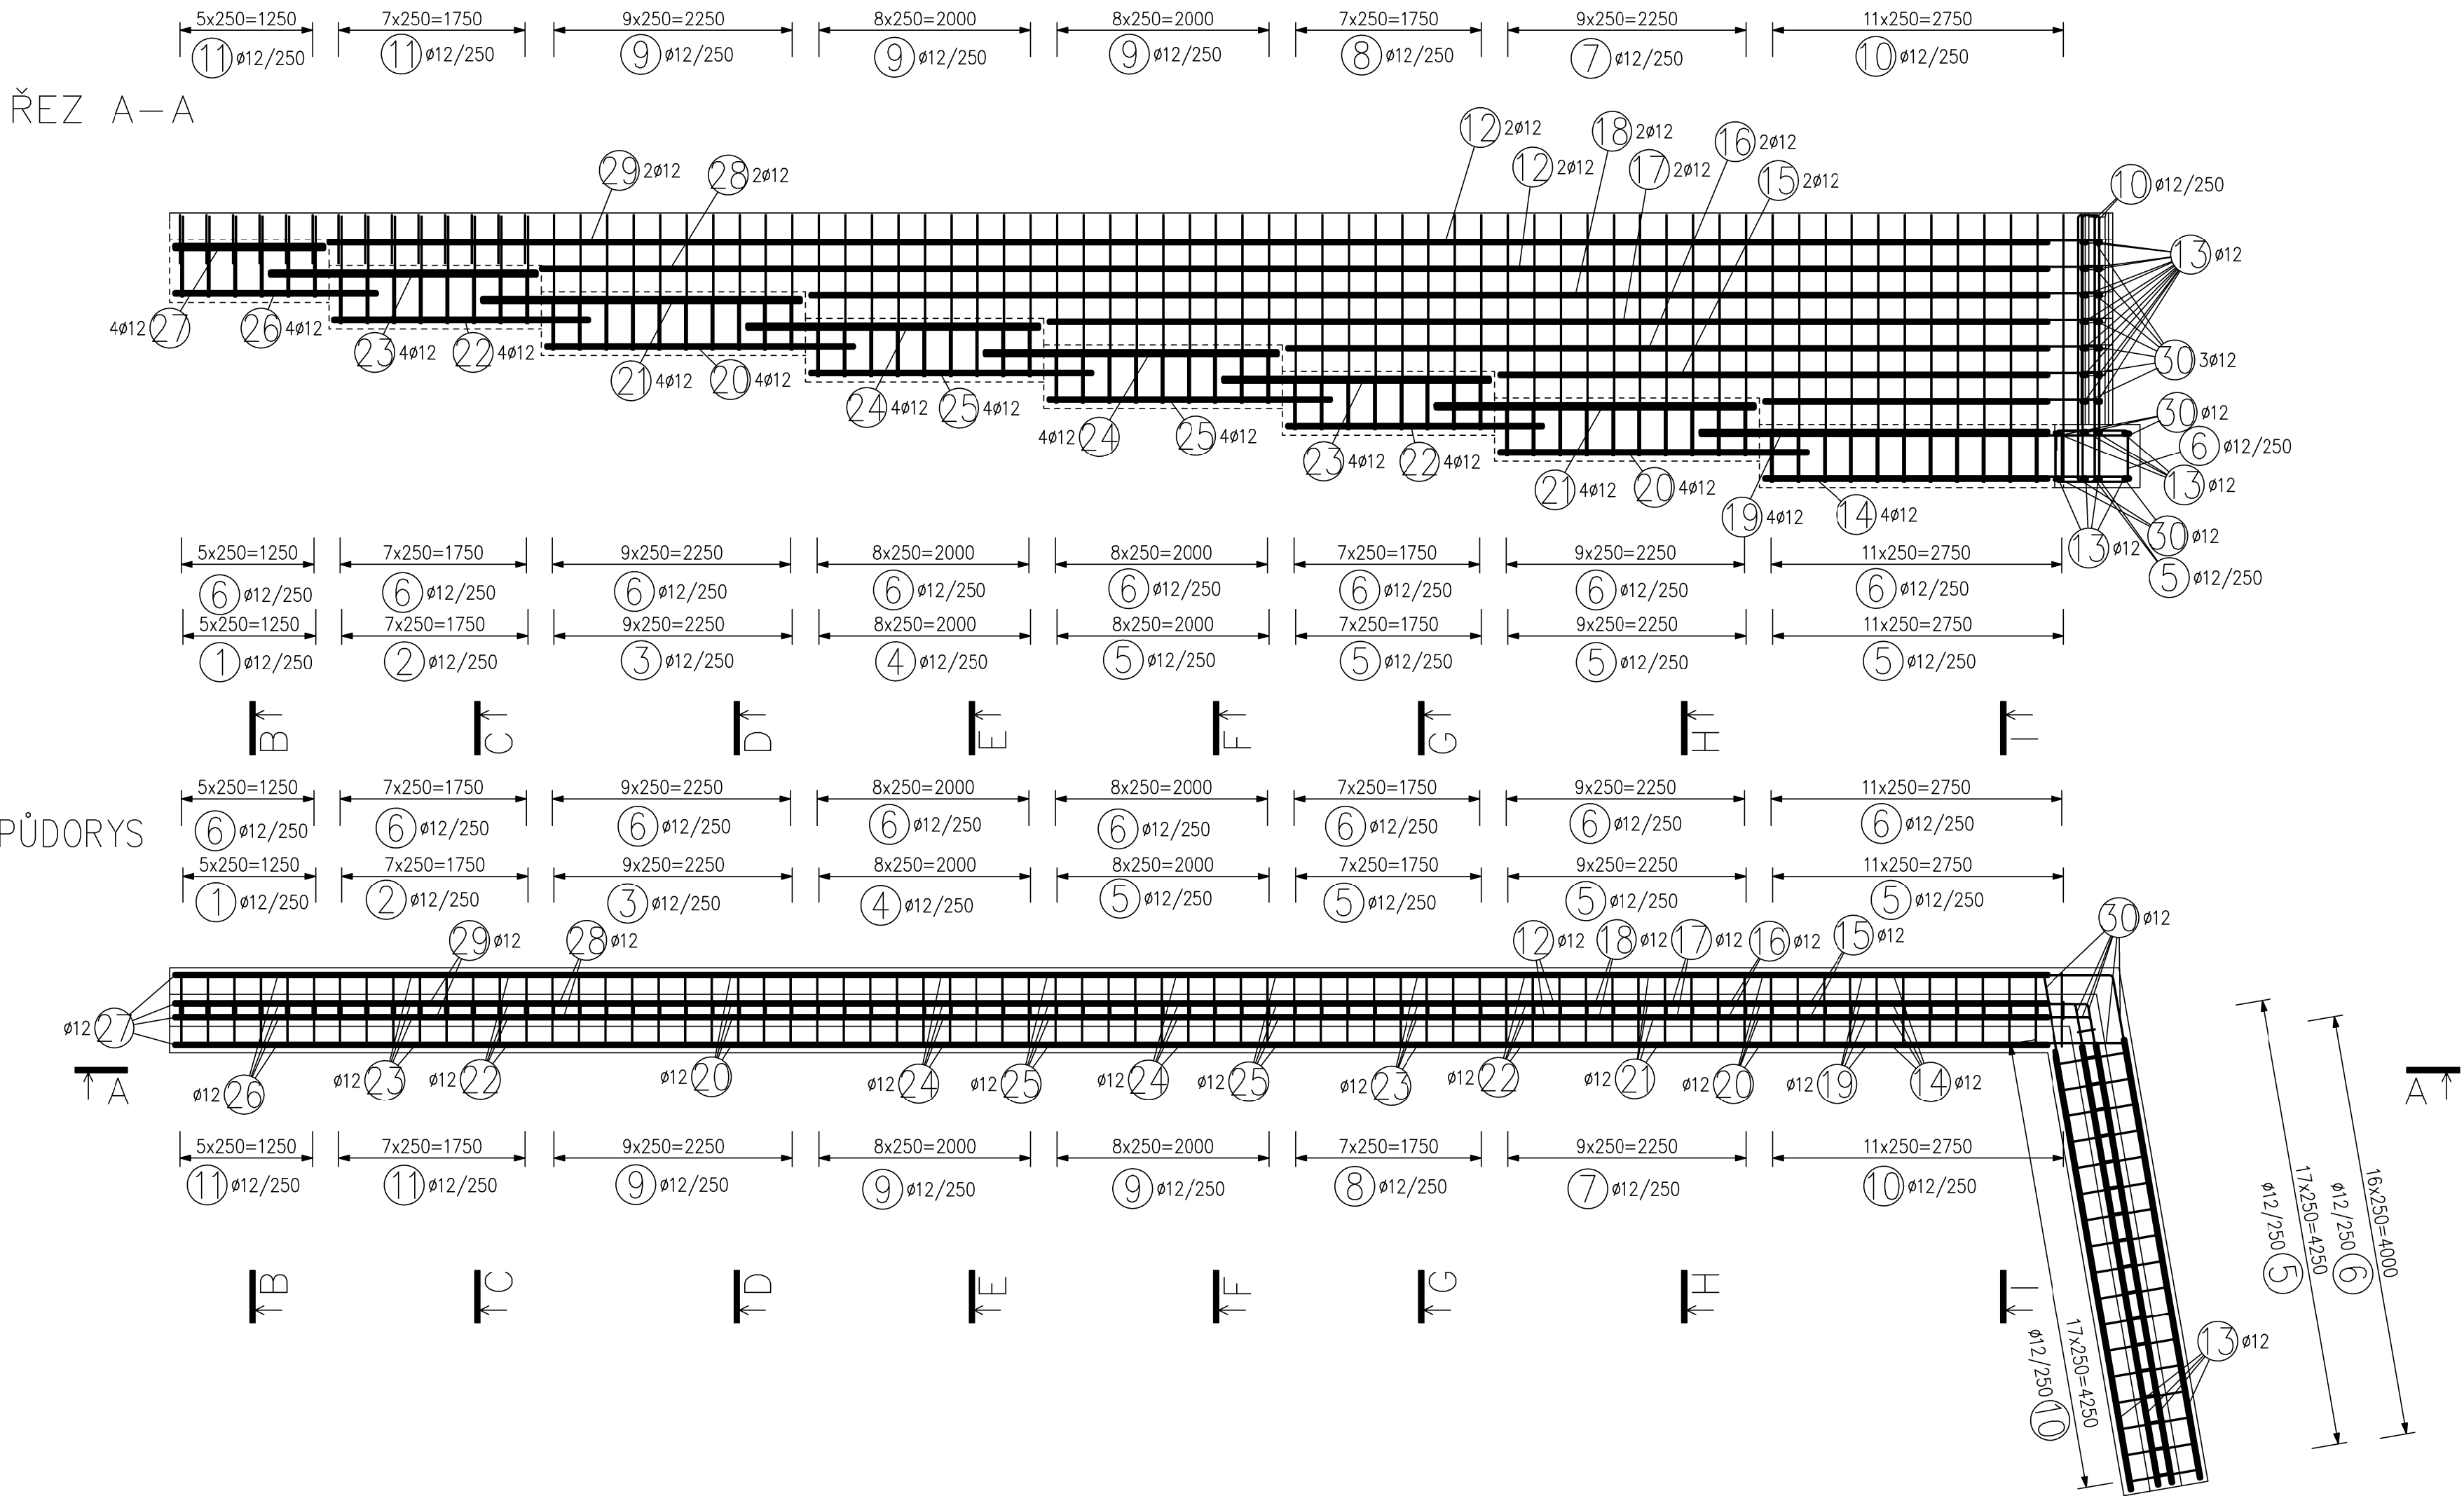


PŮDORYS

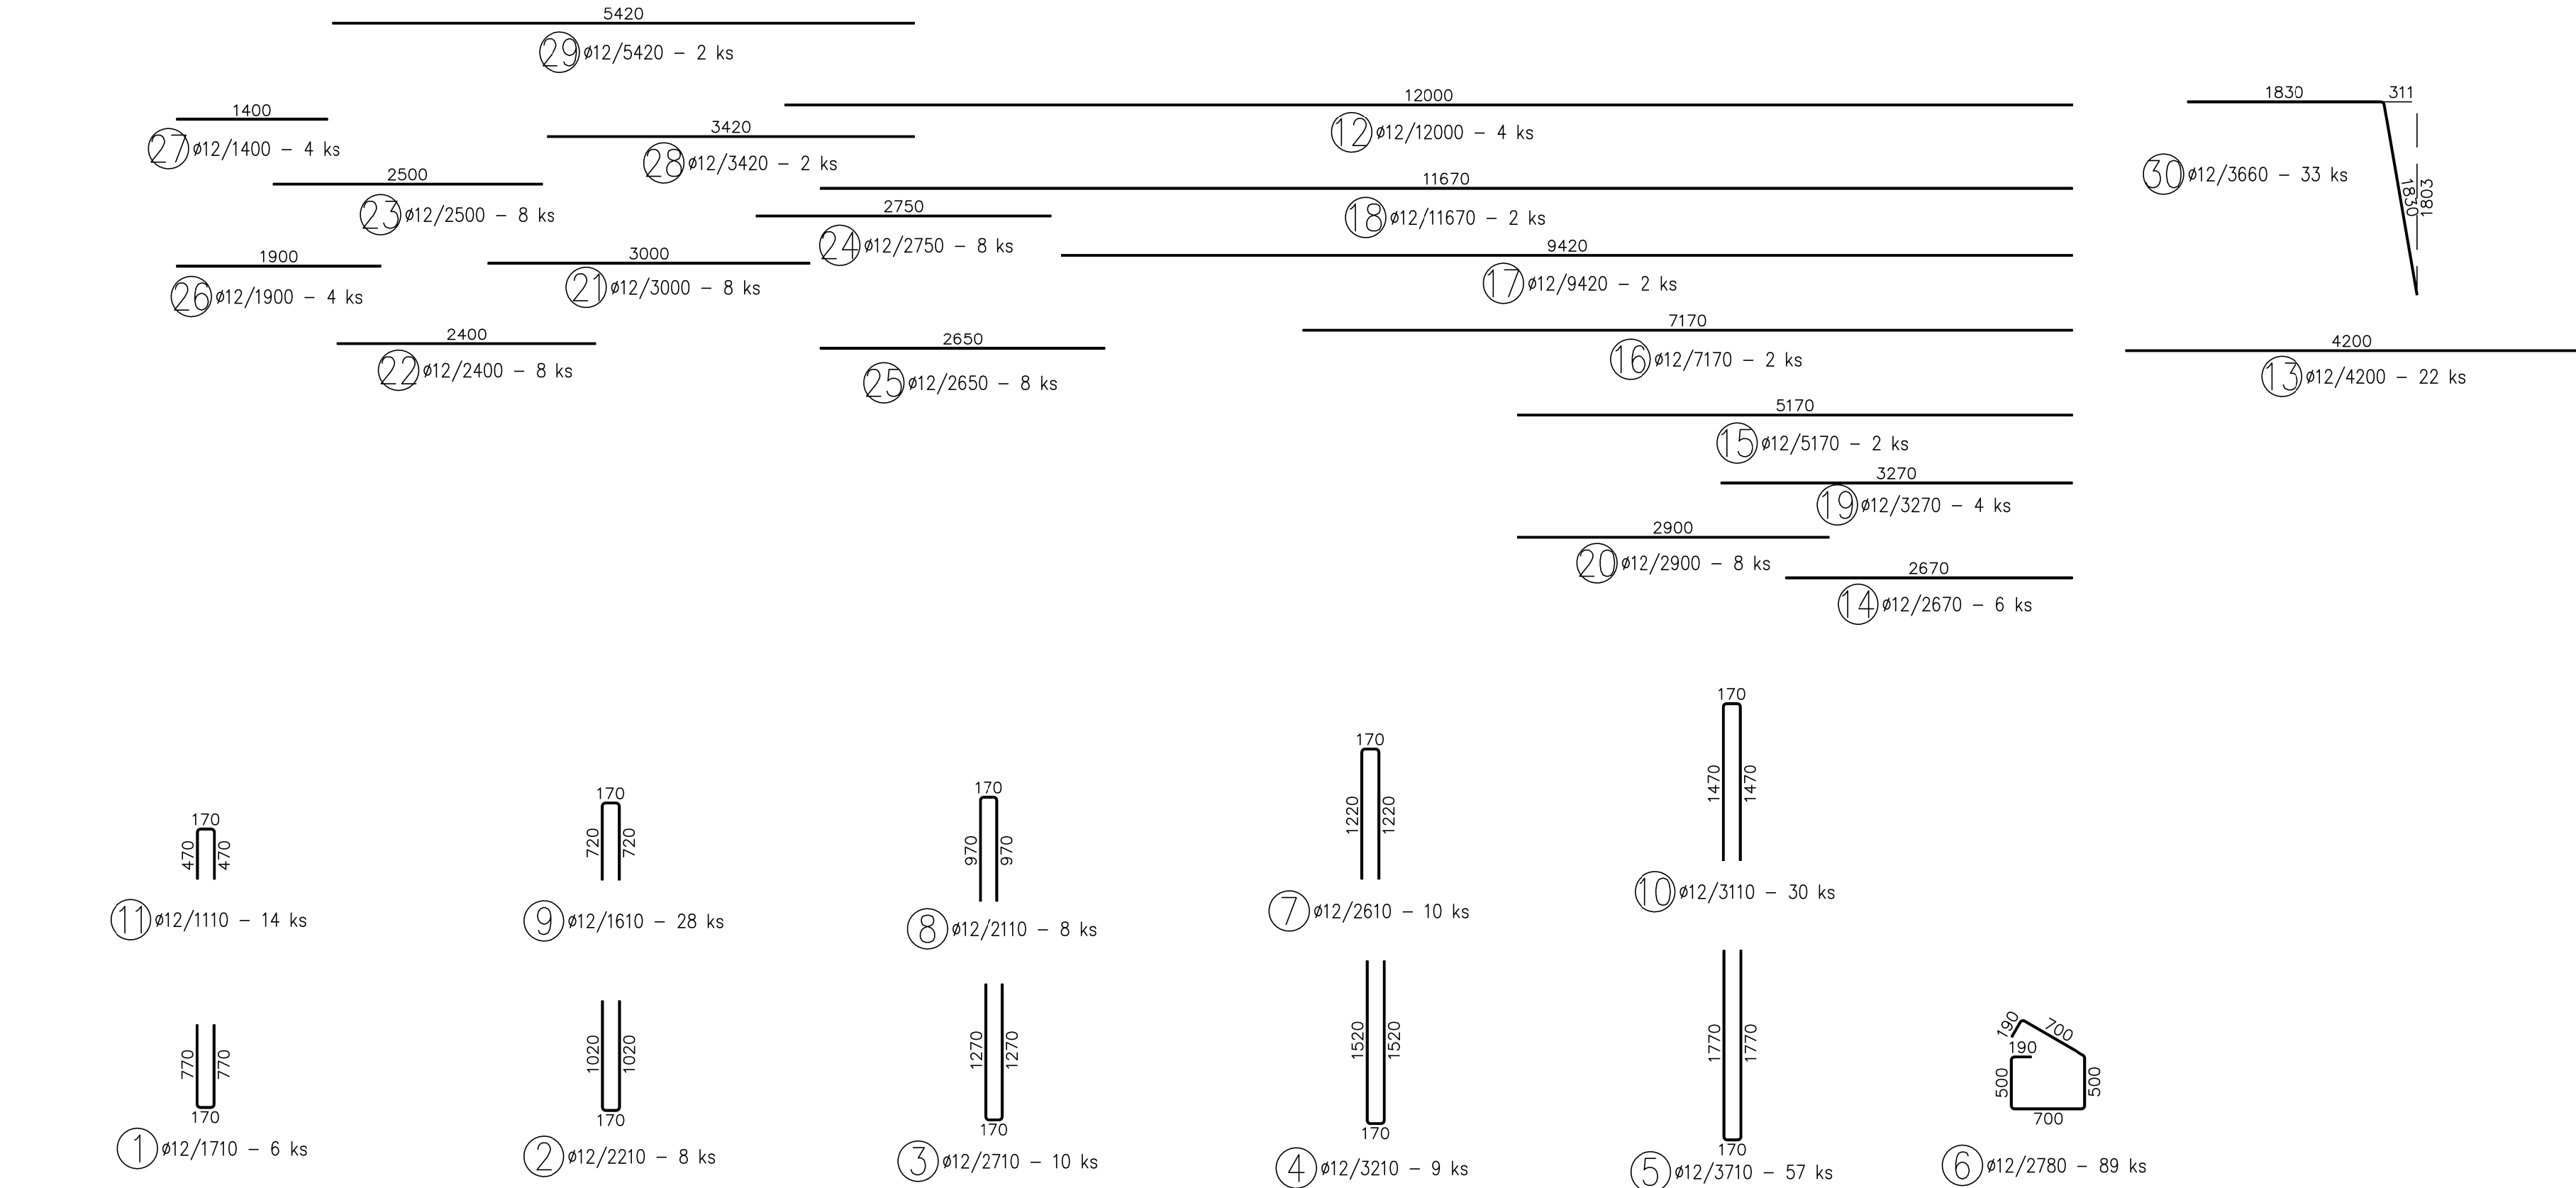


ŘEZ B–B

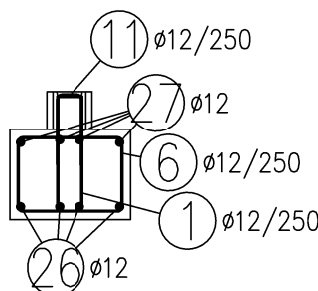


ŘEZ C–C

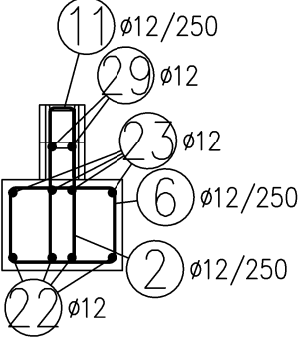


ŘEZ D–D

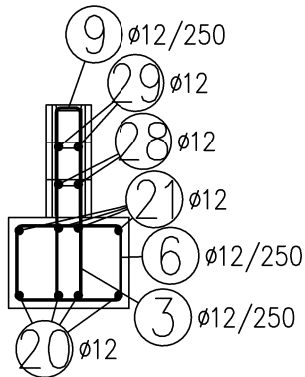


ŘEZ E–E

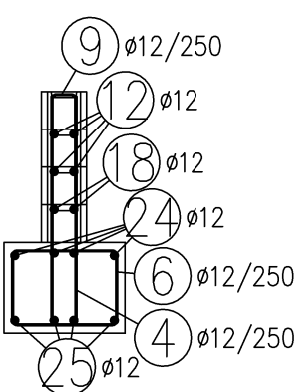


ŘEZ F–F

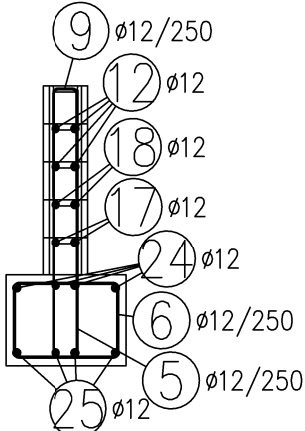


ŘEZ G–G

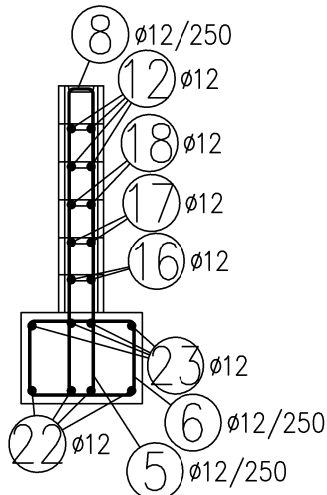

ŘEZ H–H

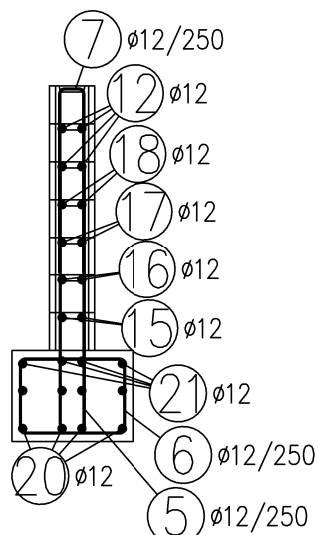

ŘEZ I–I

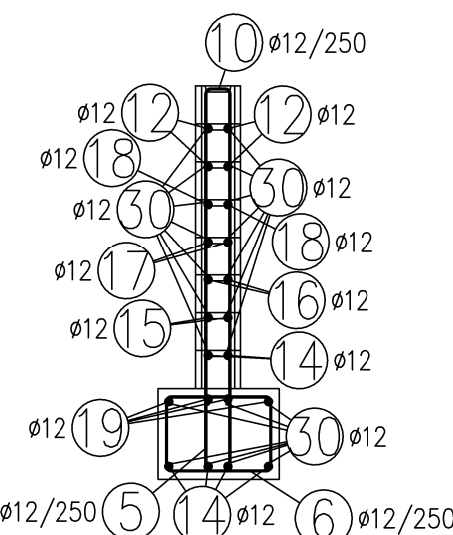

TABULKA VÝZTUŽE				
Č.	D	Délka	Počet	Délka
pol.	[mm]	[m]	ks.	10 505 R12
1	R12	1.710	6	10.260
2	R12	2.210	8	17.680
3	R12	2.710	10	27.100
4	R12	3.210	9	28.890
5	R12	3.710	57	211.470
6	R12	2.780	89	247.420
7	R12	2.610	10	26.100
8	R12	2.110	8	16.880
9	R12	1.610	28	45.080
10	R12	3.110	30	93.300
11	R12	1.110	14	15.540
12	R12	12.000	4	48.000
13	R12	4.200	22	92.400
14	R12	2.670	6	16.020
15	R12	5.170	2	10.340
16	R12	7.170	2	14.340
17	R12	9.420	2	18.840
18	R12	11.670	2	23.340
19	R12	3.270	4	13.080
20	R12	2.900	8	23.200
21	R12	3.000	8	24.000
22	R12	2.400	8	19.200
23	R12	2.500	8	20.000
24	R12	2.750	8	22.000
25	R12	2.650	8	21.200
26	R12	1.900	4	7.600
27	R12	1.400	4	5.600
28	R12	3.420	2	6.840
29	R12	5.420	2	10.840
30	R12	3.660	33	120.780
Celková délka				1257.340
Specifická hmotnost				0.888
Hmotnost [kg]				1116.518
Hmotnost celkem				1116.518

BETON C25/30–XC2(CZ)–Dmax16  
OCEL B500  
KRYTÍ Cnom=50mm – SPODNÍ PAS  
KRYTÍ Cnom=25mm – STĚNY